




GROUND FLOOR

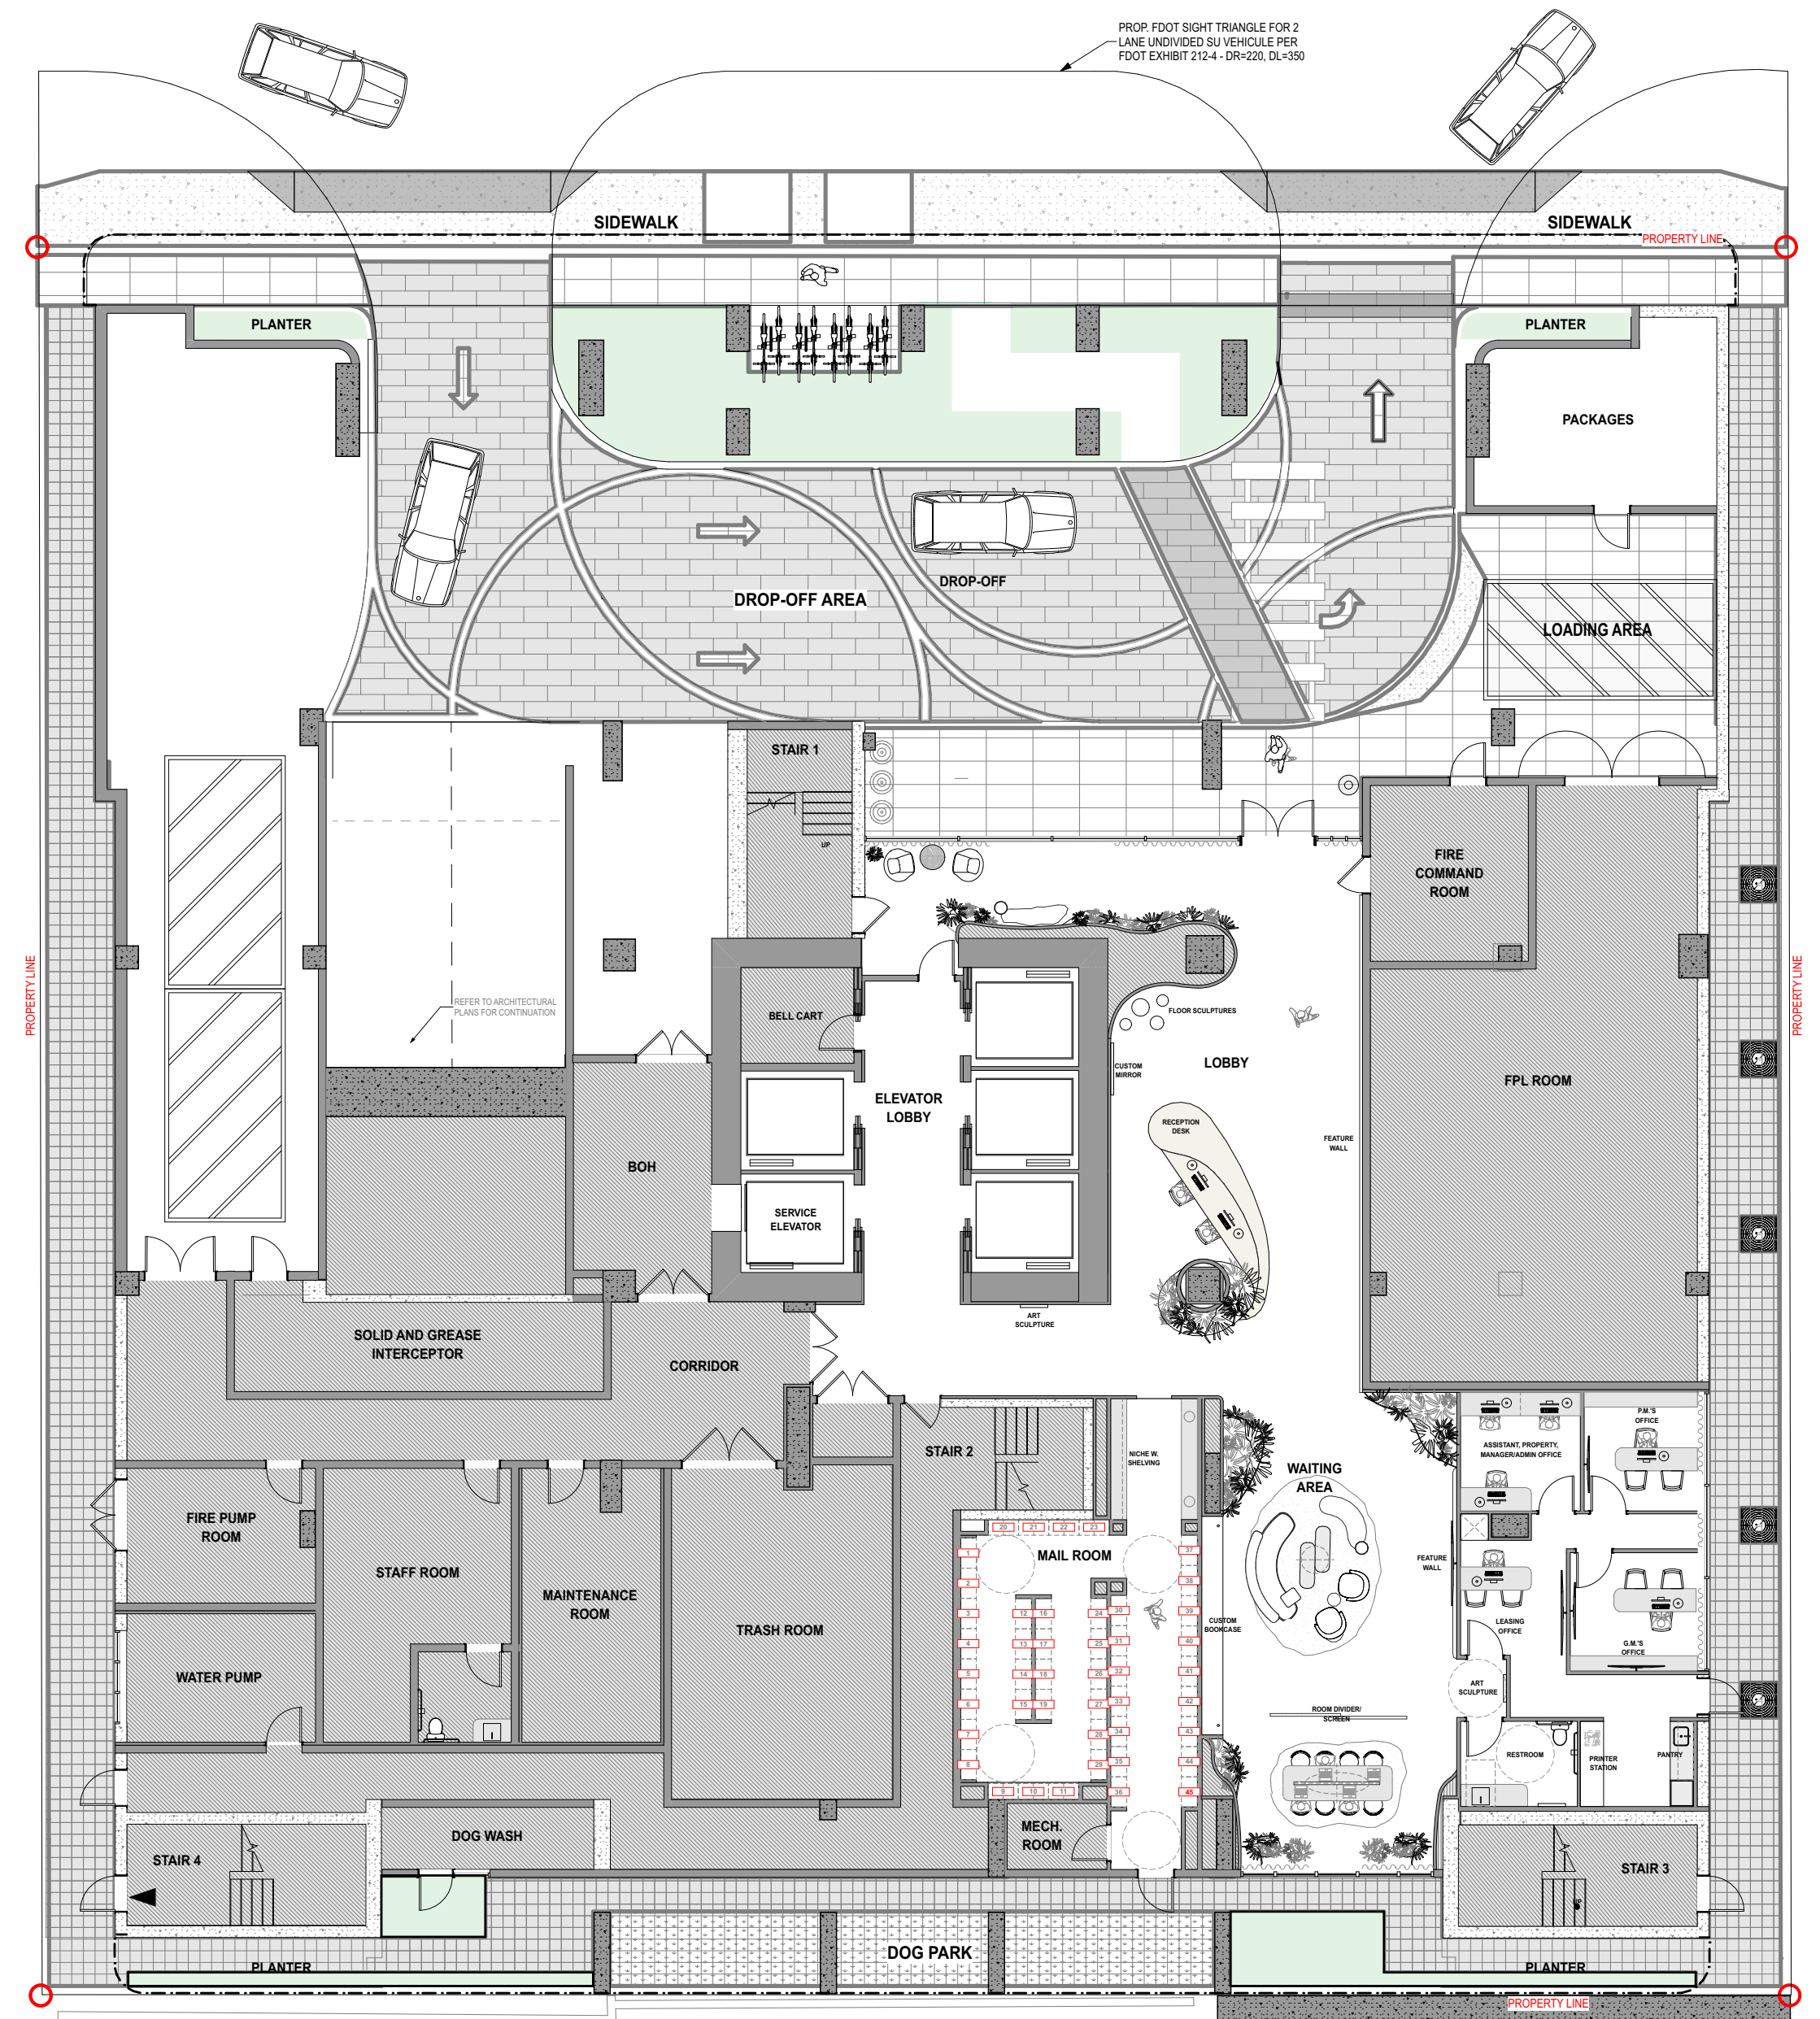


AMENITY FLOOR
LEVEL 7

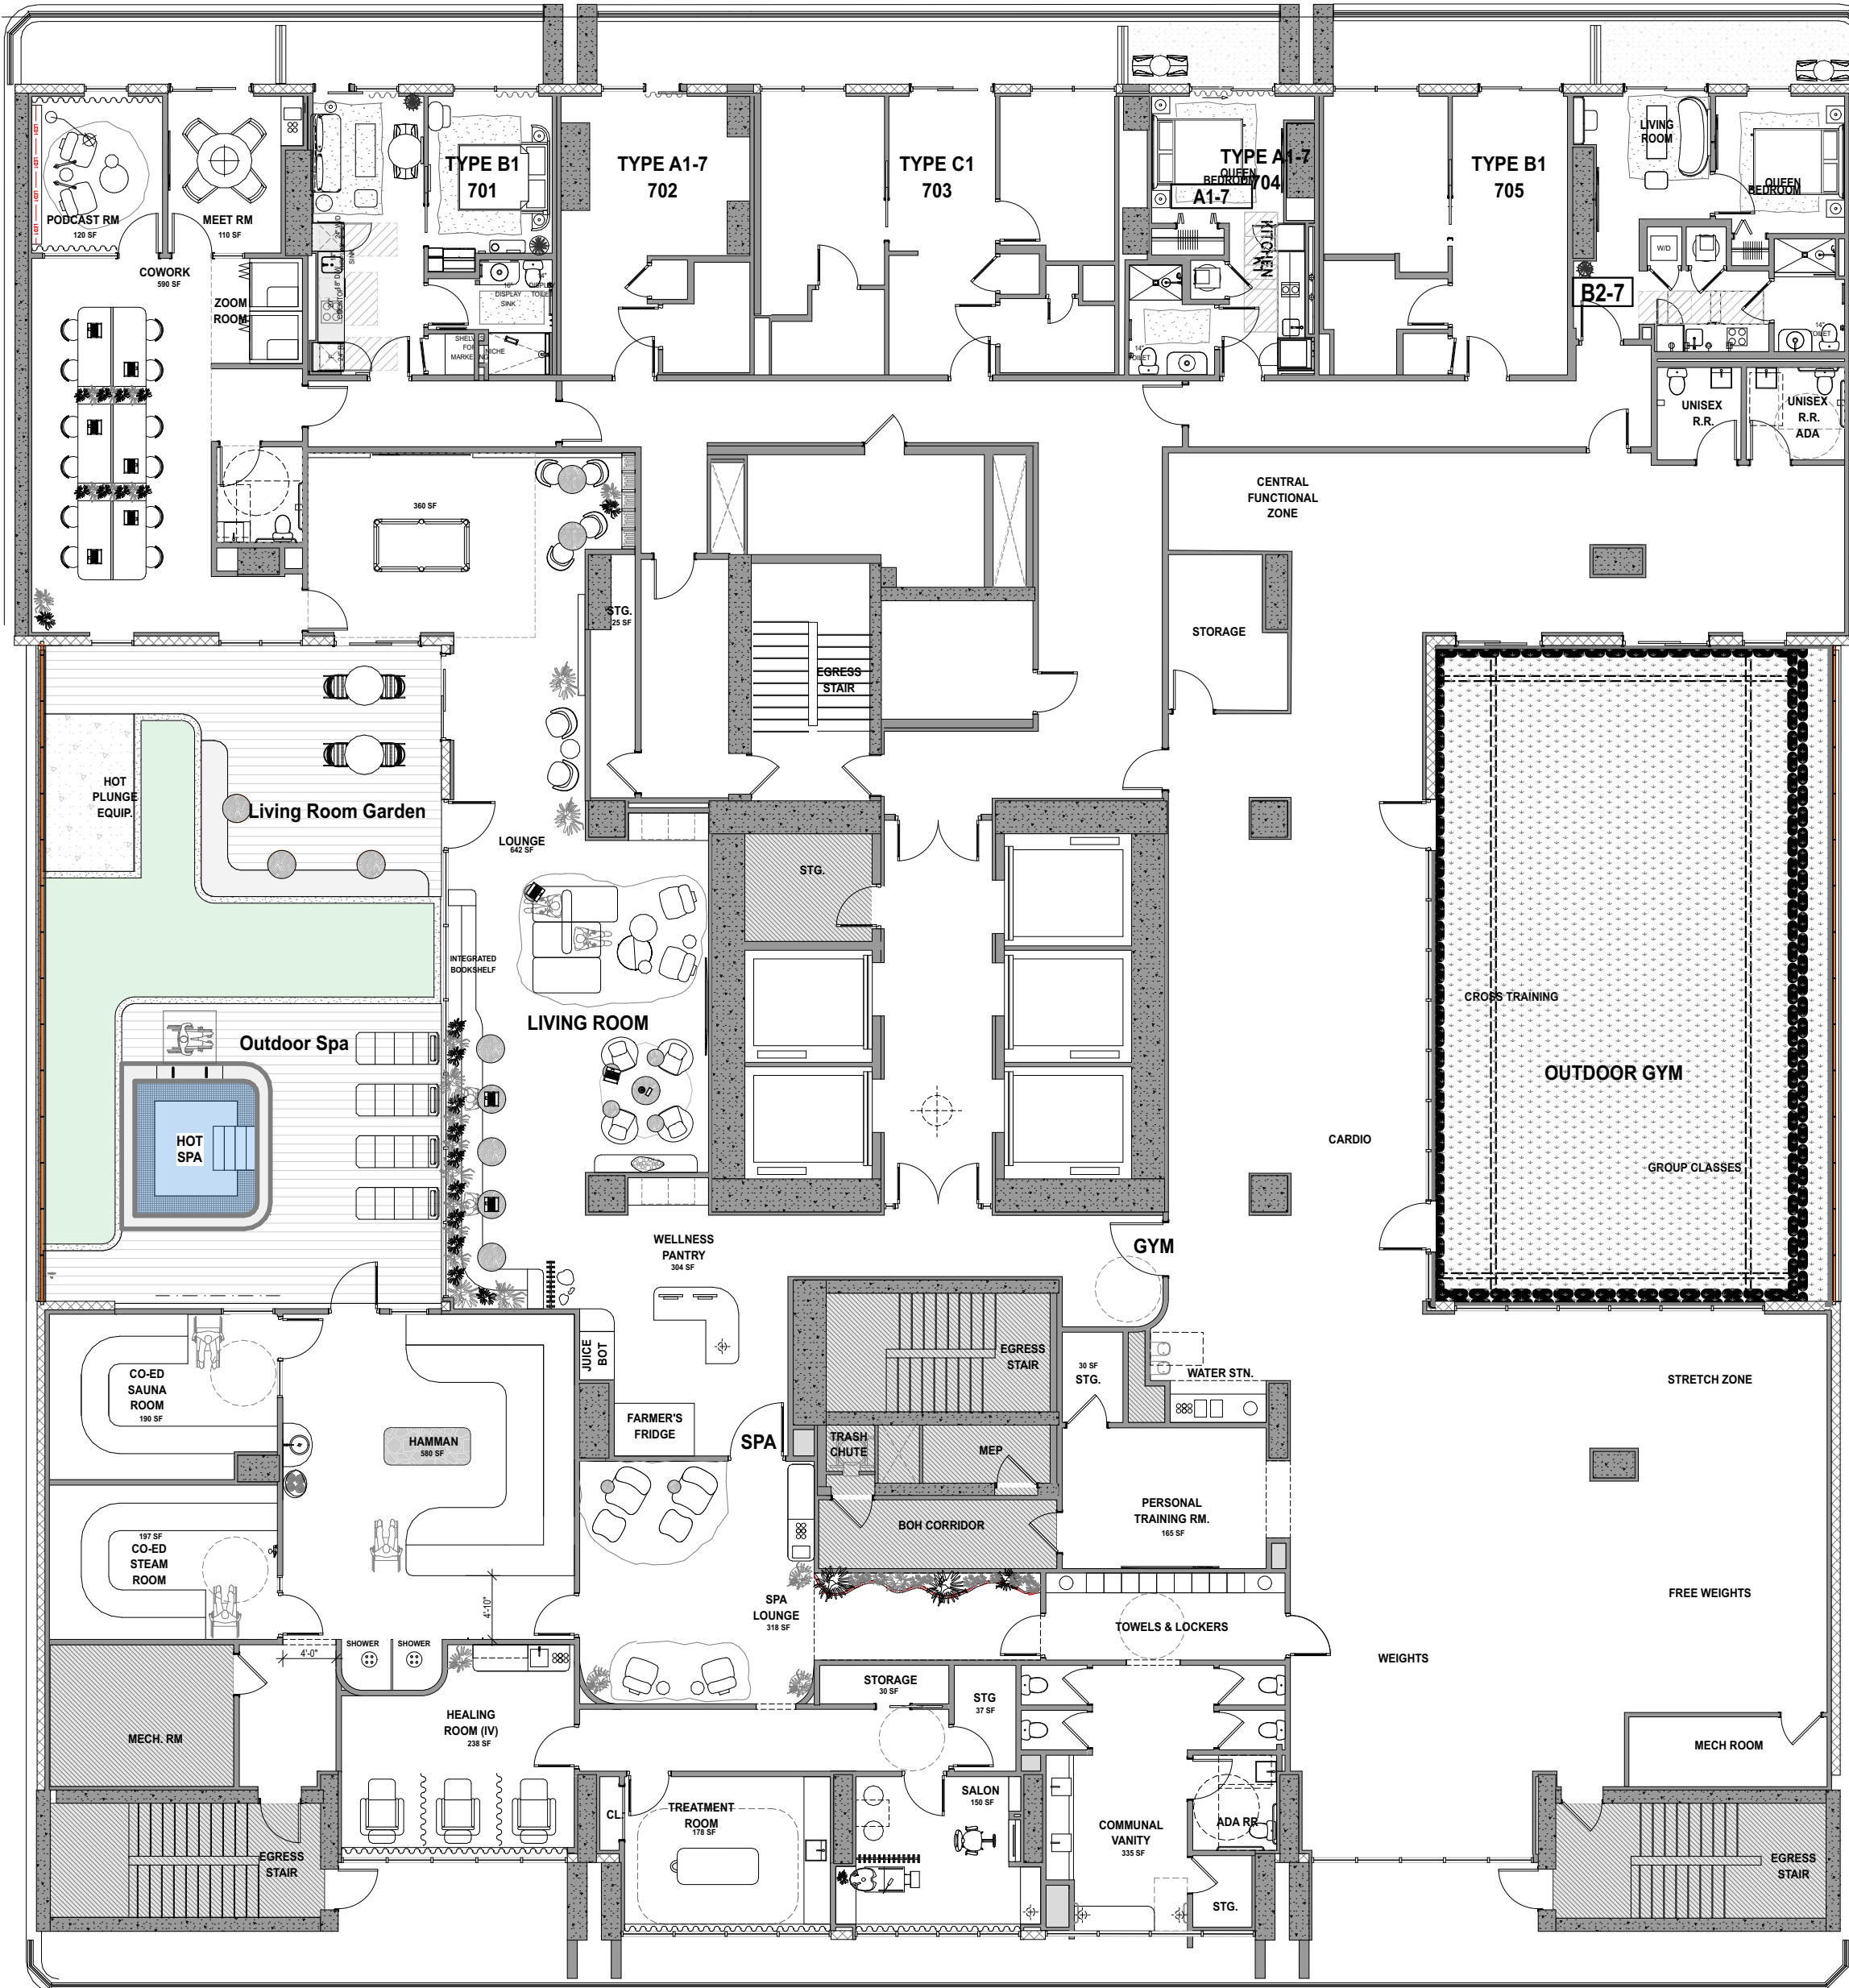

ROOFTOP LEVEL

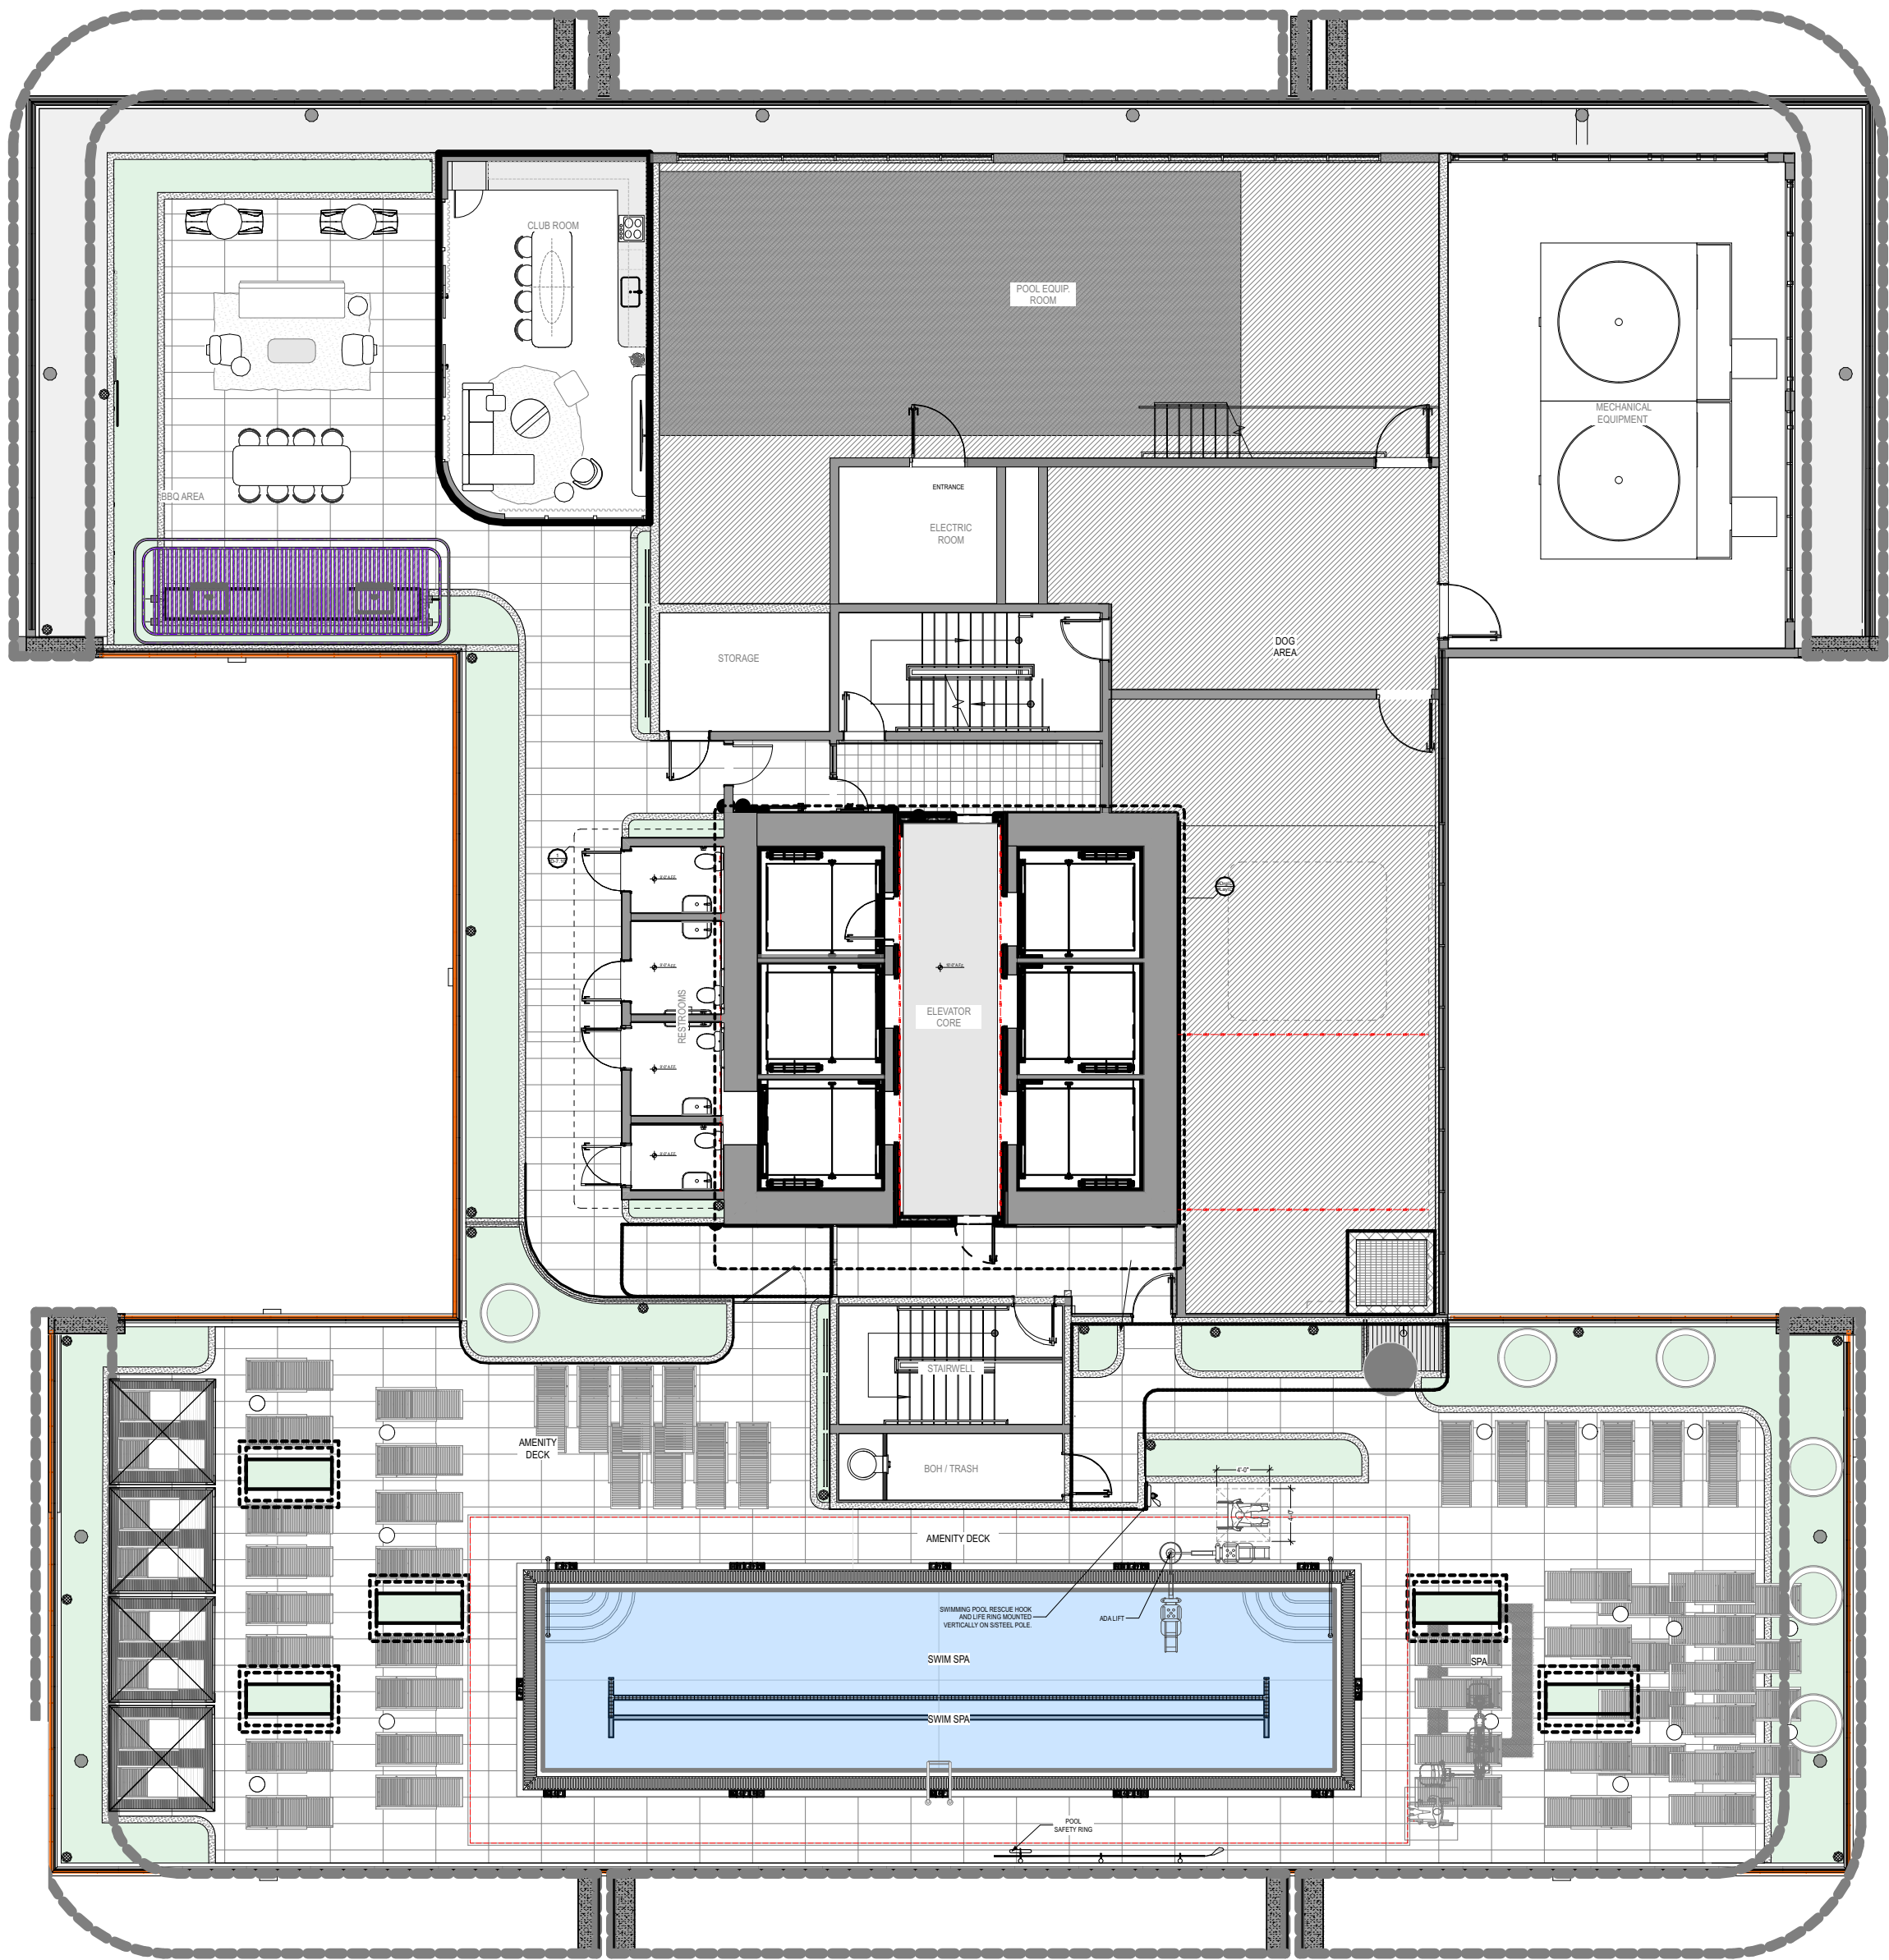

SAMPLE KEY PLAN
(ARCHITECTURAL)

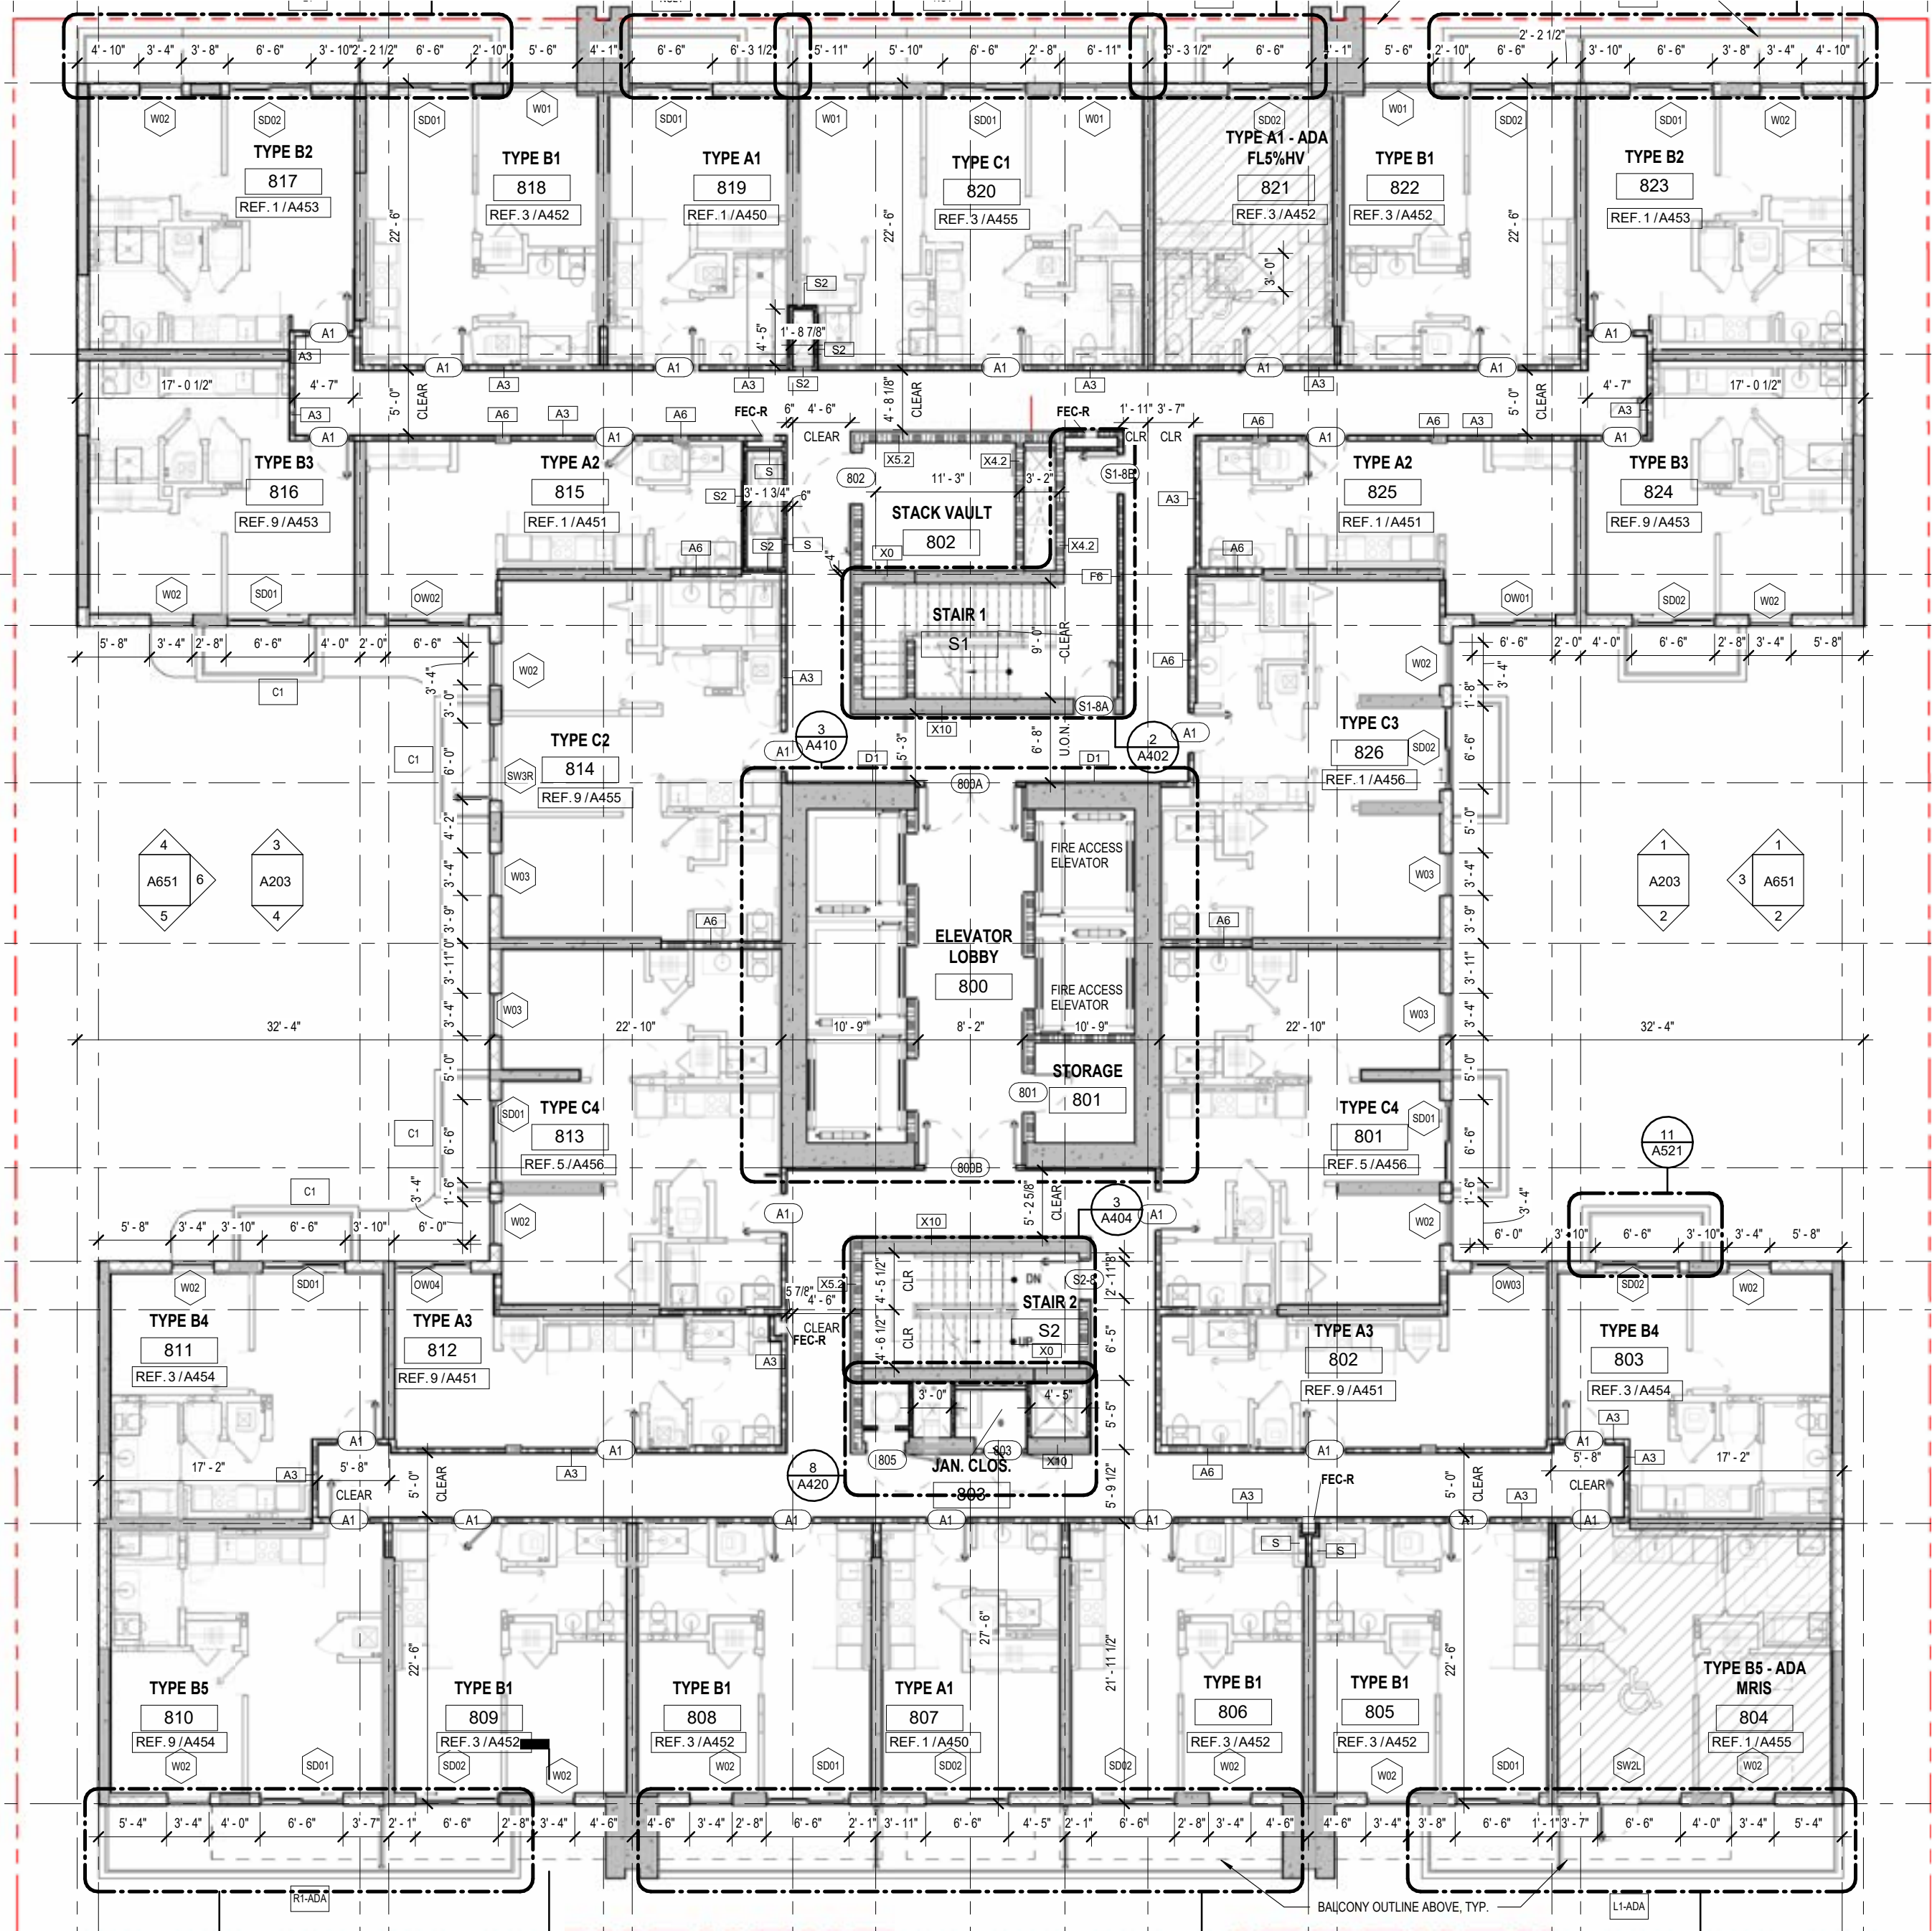

A1 SAMPLE PLAN

